

6TH ELECTRIC




5TH ELECTRIC



4TH ELECTRIC

COUNTER

3RD ELECTRIC

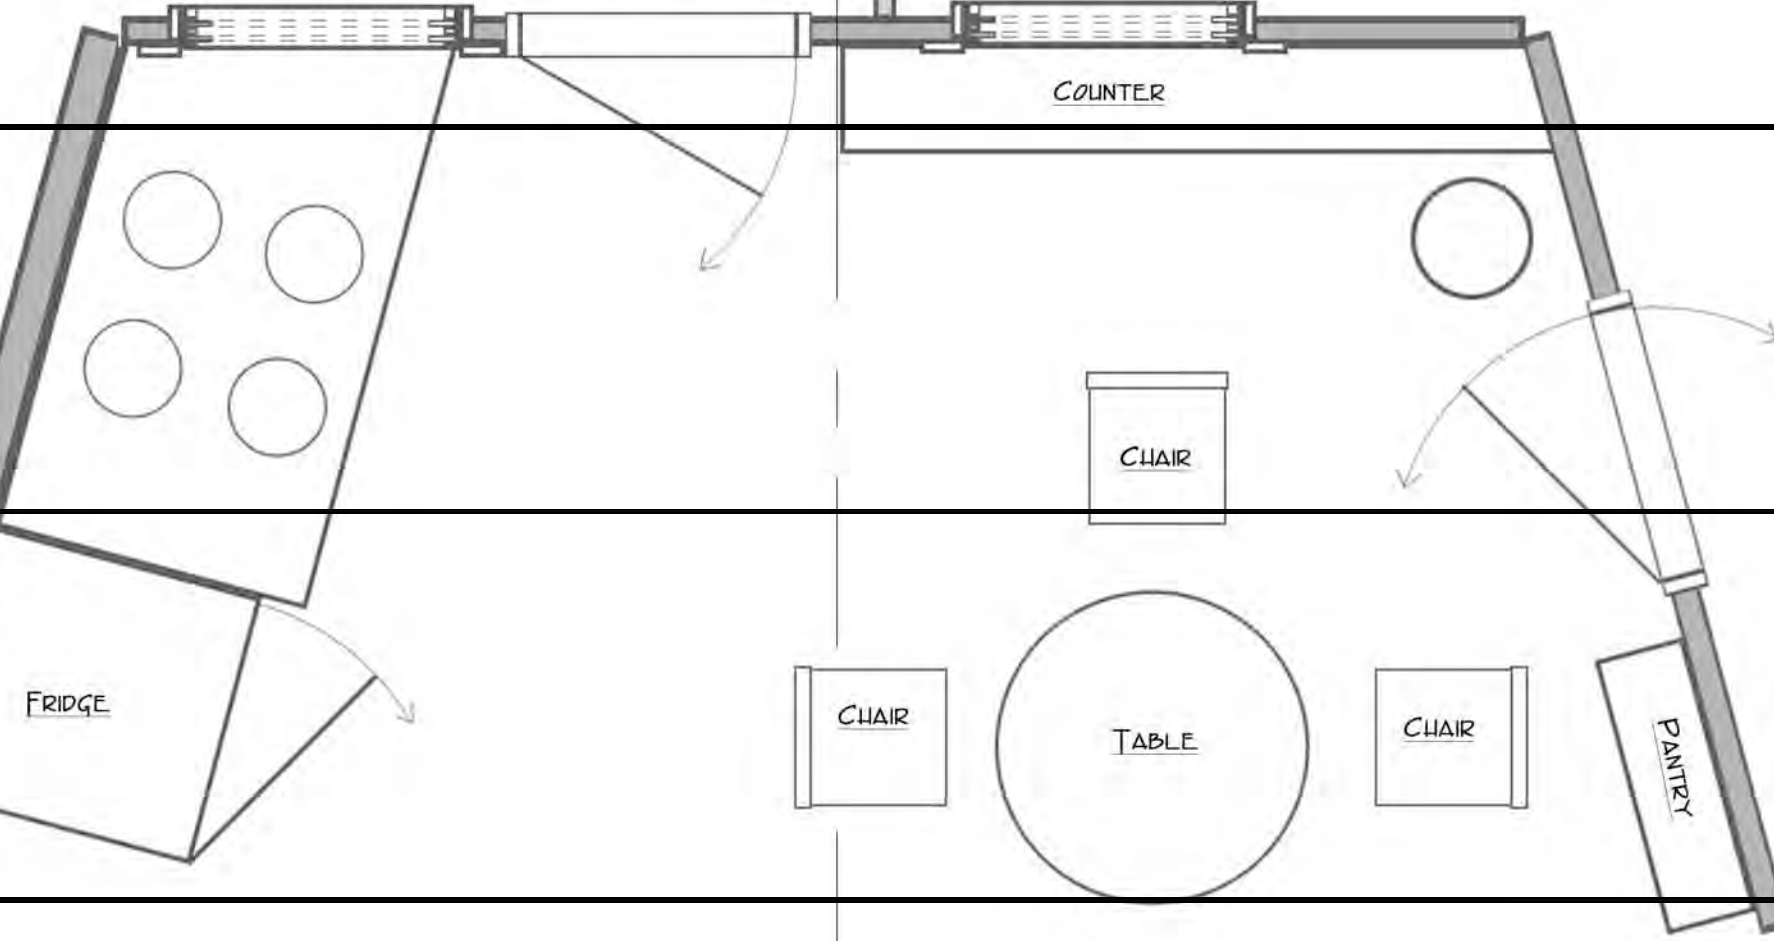

2ND ELECTRIC

1ST ELECTRIC

MASKING

MASKING



FRONT OF HOUSE 1

AUDIENCE

FRONT OF HOUSE 2


FRONT OF HOUSE 3

FRONT OF HOUSE 4

NOTES

GRID IS 16'-0" ABOVE FLOOR.  
SET WALLS ARE 12'-0" TALL.

A NIGHT FOR CONVERSATION

 SHEET OF 1	CAPTAIN'S THEATRE
	GROUNDPLAN (YOURS, LIGHTPLOT)
	LIGHTING: YOUR NAME
	SET: KADE MENDELLOVITZ
DATE: XX/XX/XX	SCALE: 1/2" = 1'-0"

UAF THEATRE DEPT. LIGHTING I.