
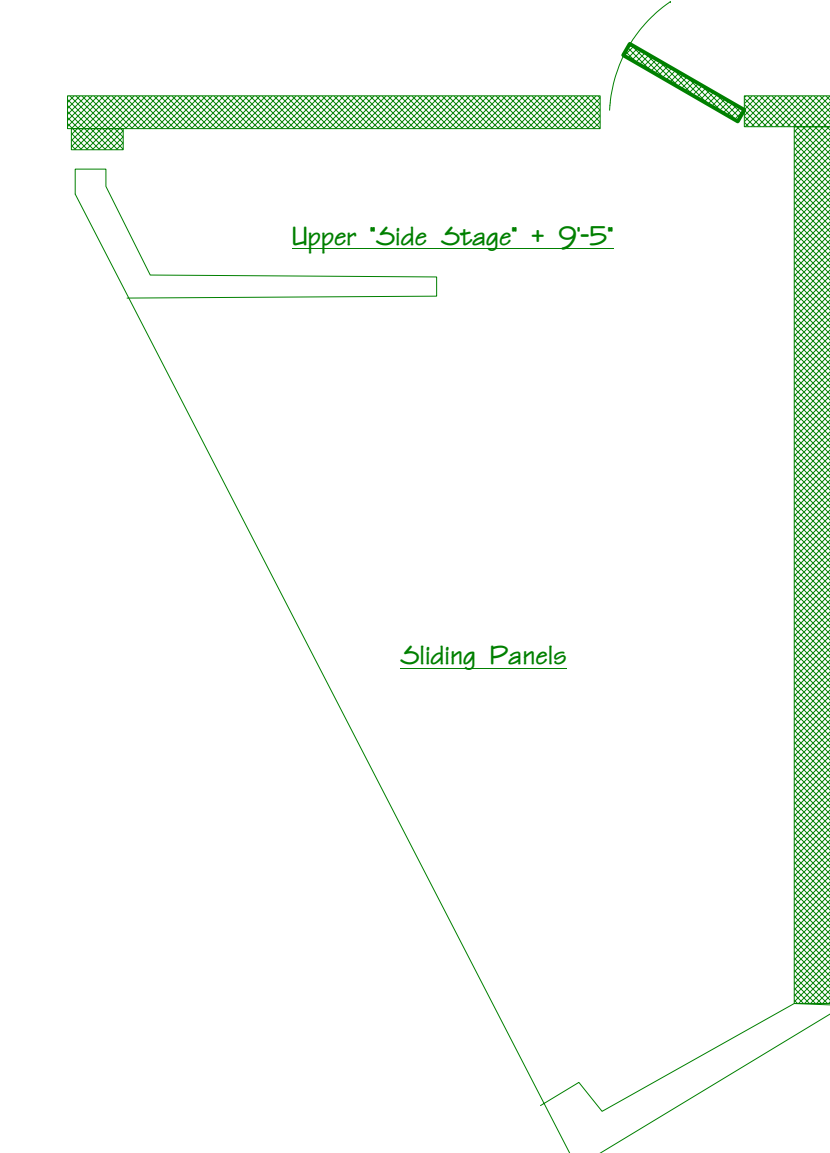
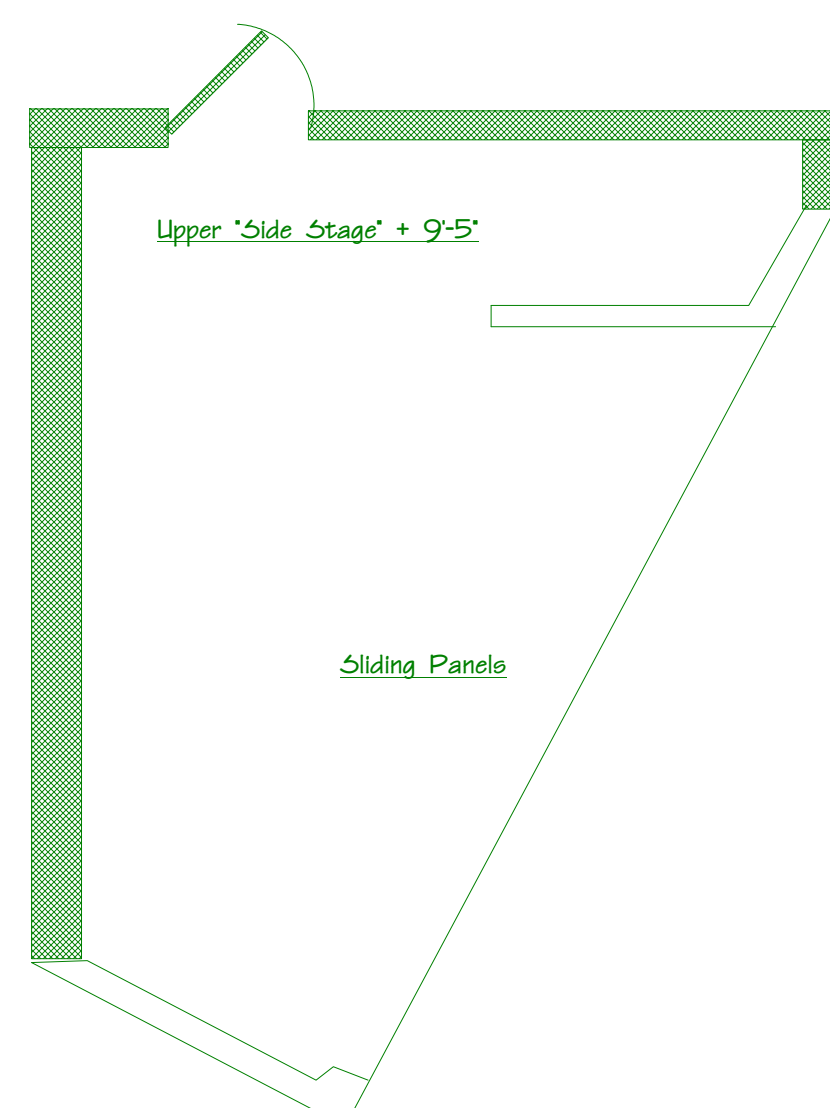


Lab Theatre
Restrooms Available

Down Stairs to Dressing Rooms

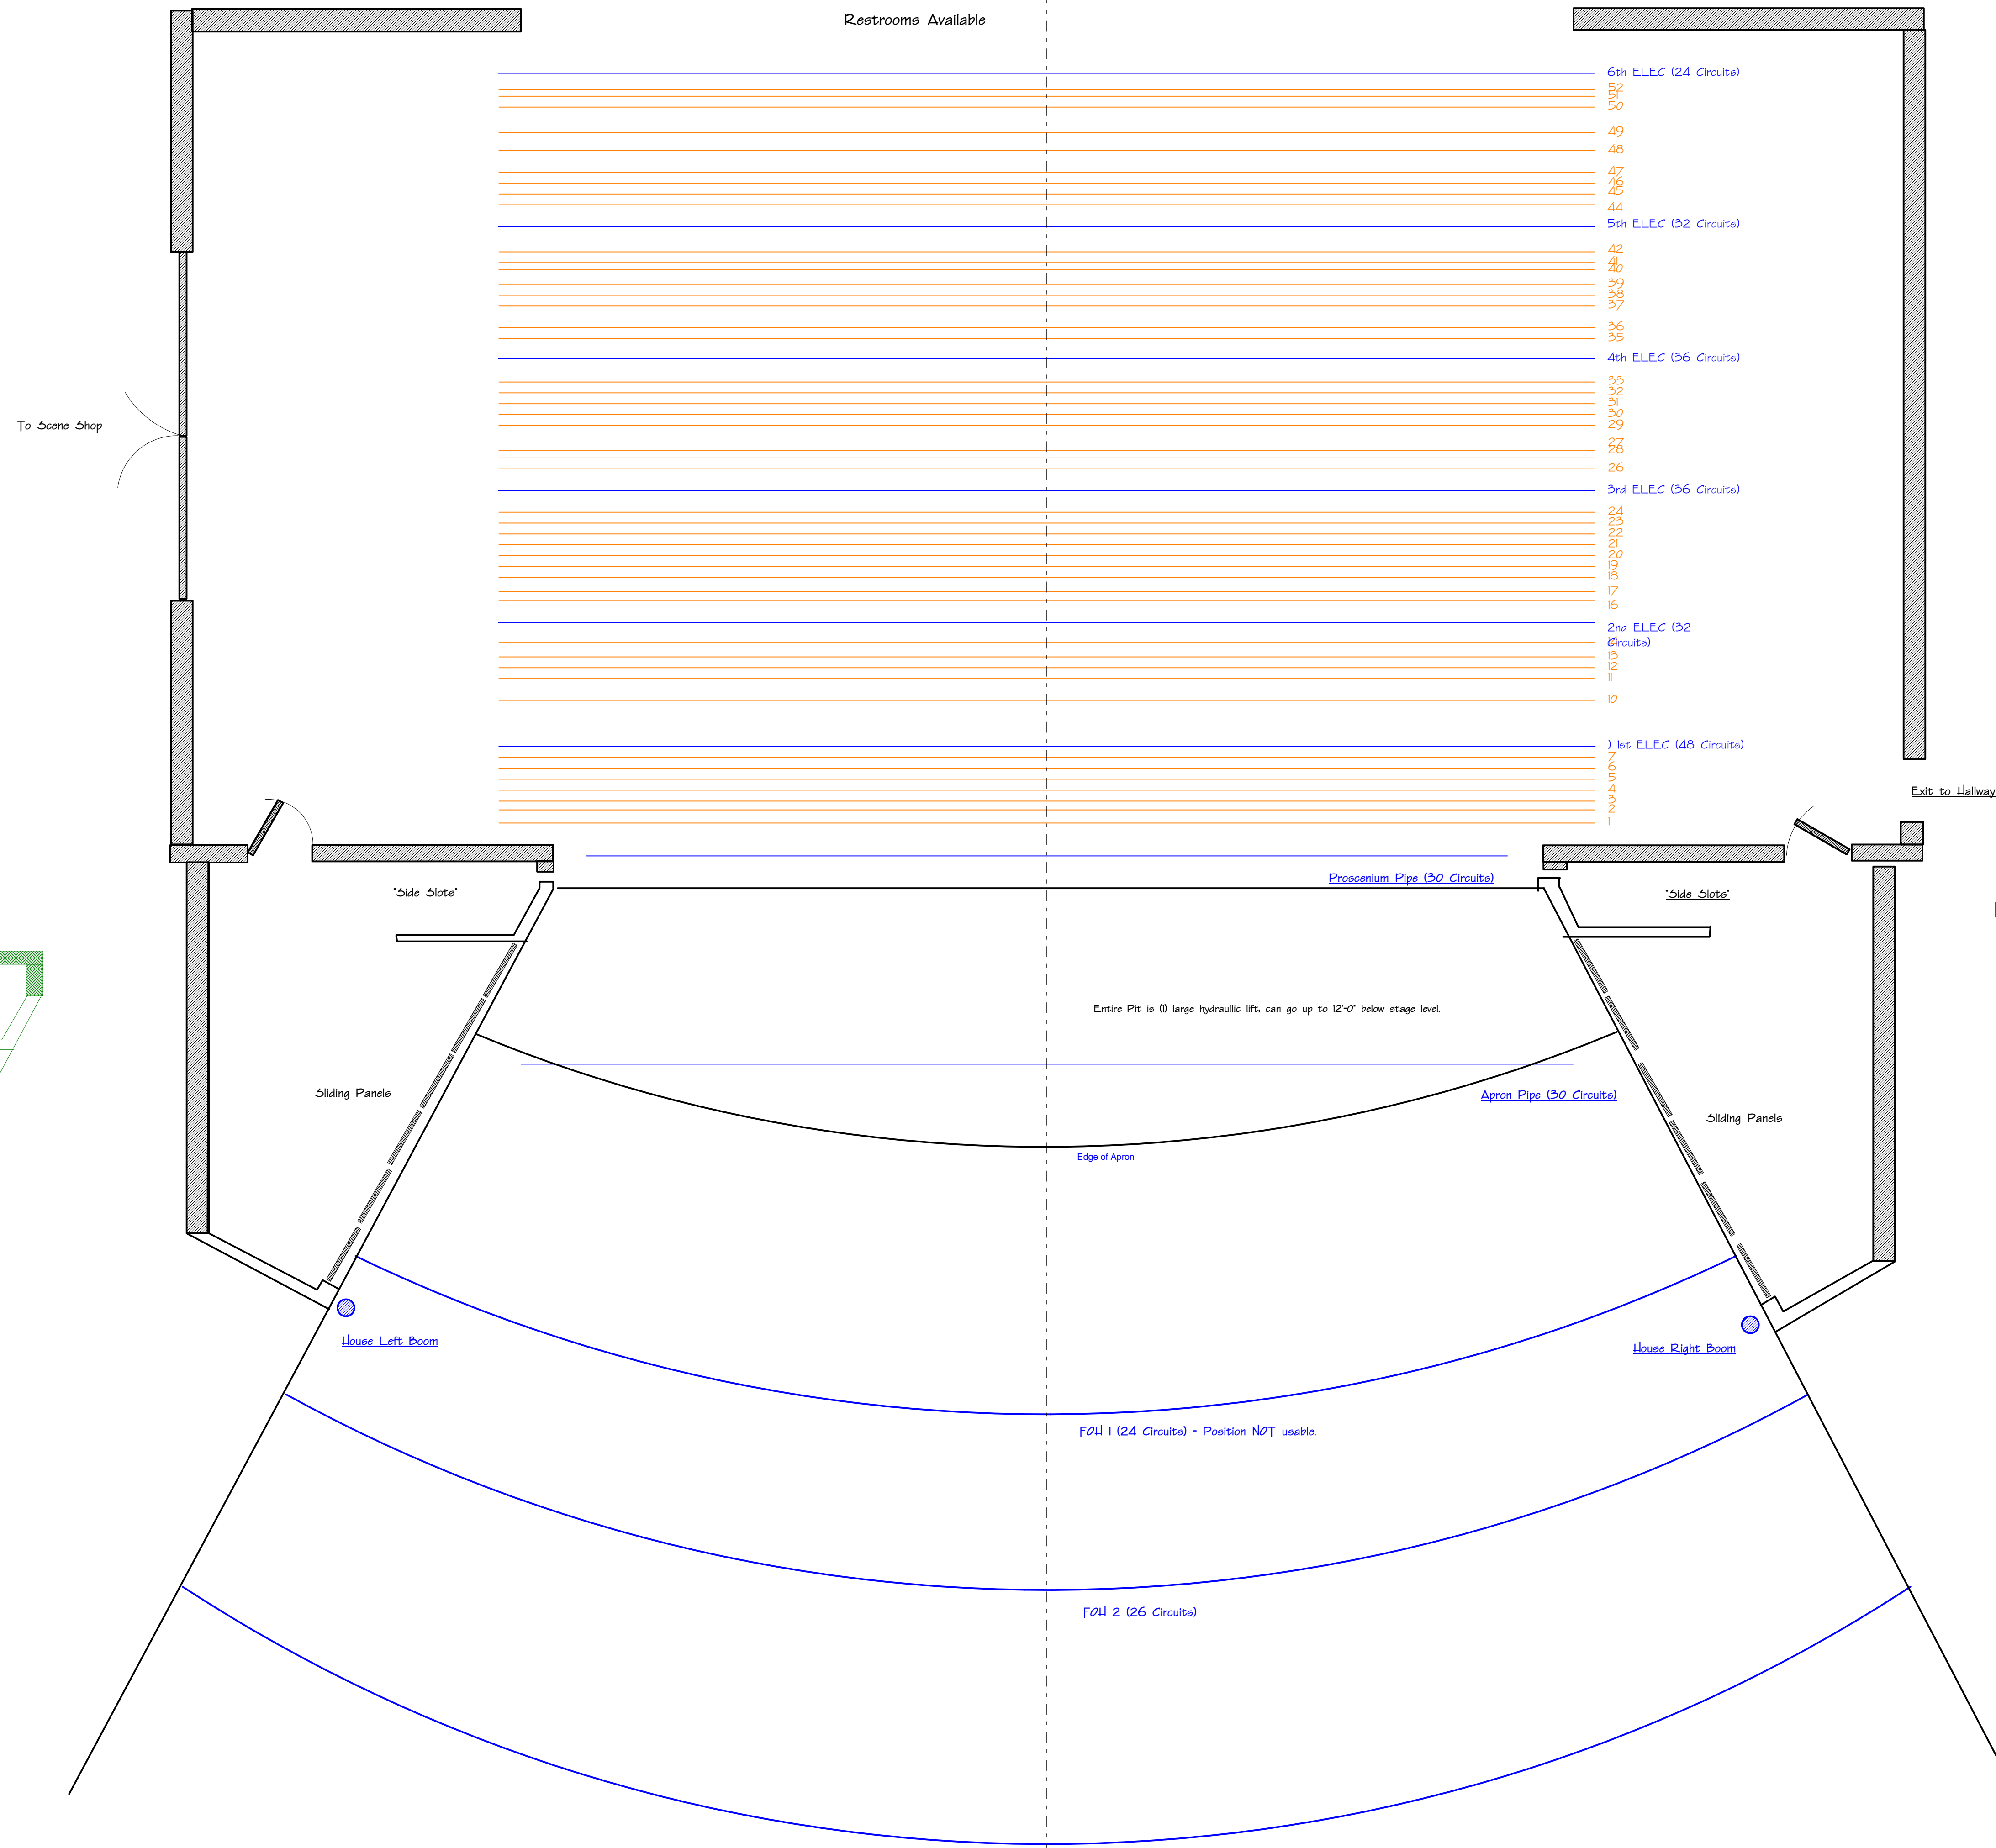

F011 1 (24 Circuits) - Position NOT usable.

F011 2 (26 Circuits)

F011 3 (12 Circuits)

Lee H. Sallee Theatre Complex 2011	
University of Alaska Fairbanks	
Base Plan	
Drawing: K. Mendelowitz	Sheet: 1 of 1
Thanks: A. Gillette	Scale: 1/4" = 1 ft.
Arch: L. Eiton	Date: 2/7/2011